



Figure 25

CALIFORNIA STATE FIRE MARSHAL - APPROVED

Approval of this plan does not authorize or approve any omission or deviation from applicable regulations. Final approval is subject to field inspection. One set of approved plans shall be available on the project site at all times.

Reviewed by _____ Date _____

DPR ACCESS COMPLIANCE REVIEW
ACCESSIBILITY SECTION
CERTIFICATION # _____

Reviewed by _____ Date _____

ACCESSIBILITY COMPLIANCE AND STATE FIRE MARSHAL SIGNED ORIGINALS ARE ON FILE AT THE DEPARTMENT OF PARKS AND RECREATION, NORTHERN SERVICE CENTER.

DESIGNED: A. POWERS
DRAWN: J. VOUGHT
CHECKED: D. PECCHIA
DATE: 4-27-07

REVISIONS	
	DATE

AUBURN TO COOL TRAIL CROSSING

ADVANCED PLANNING STUDY

OREGON BAR - STRUTTED GIRDER BRIDGE

DRAWING NO.

SHEET NO.

OB-1

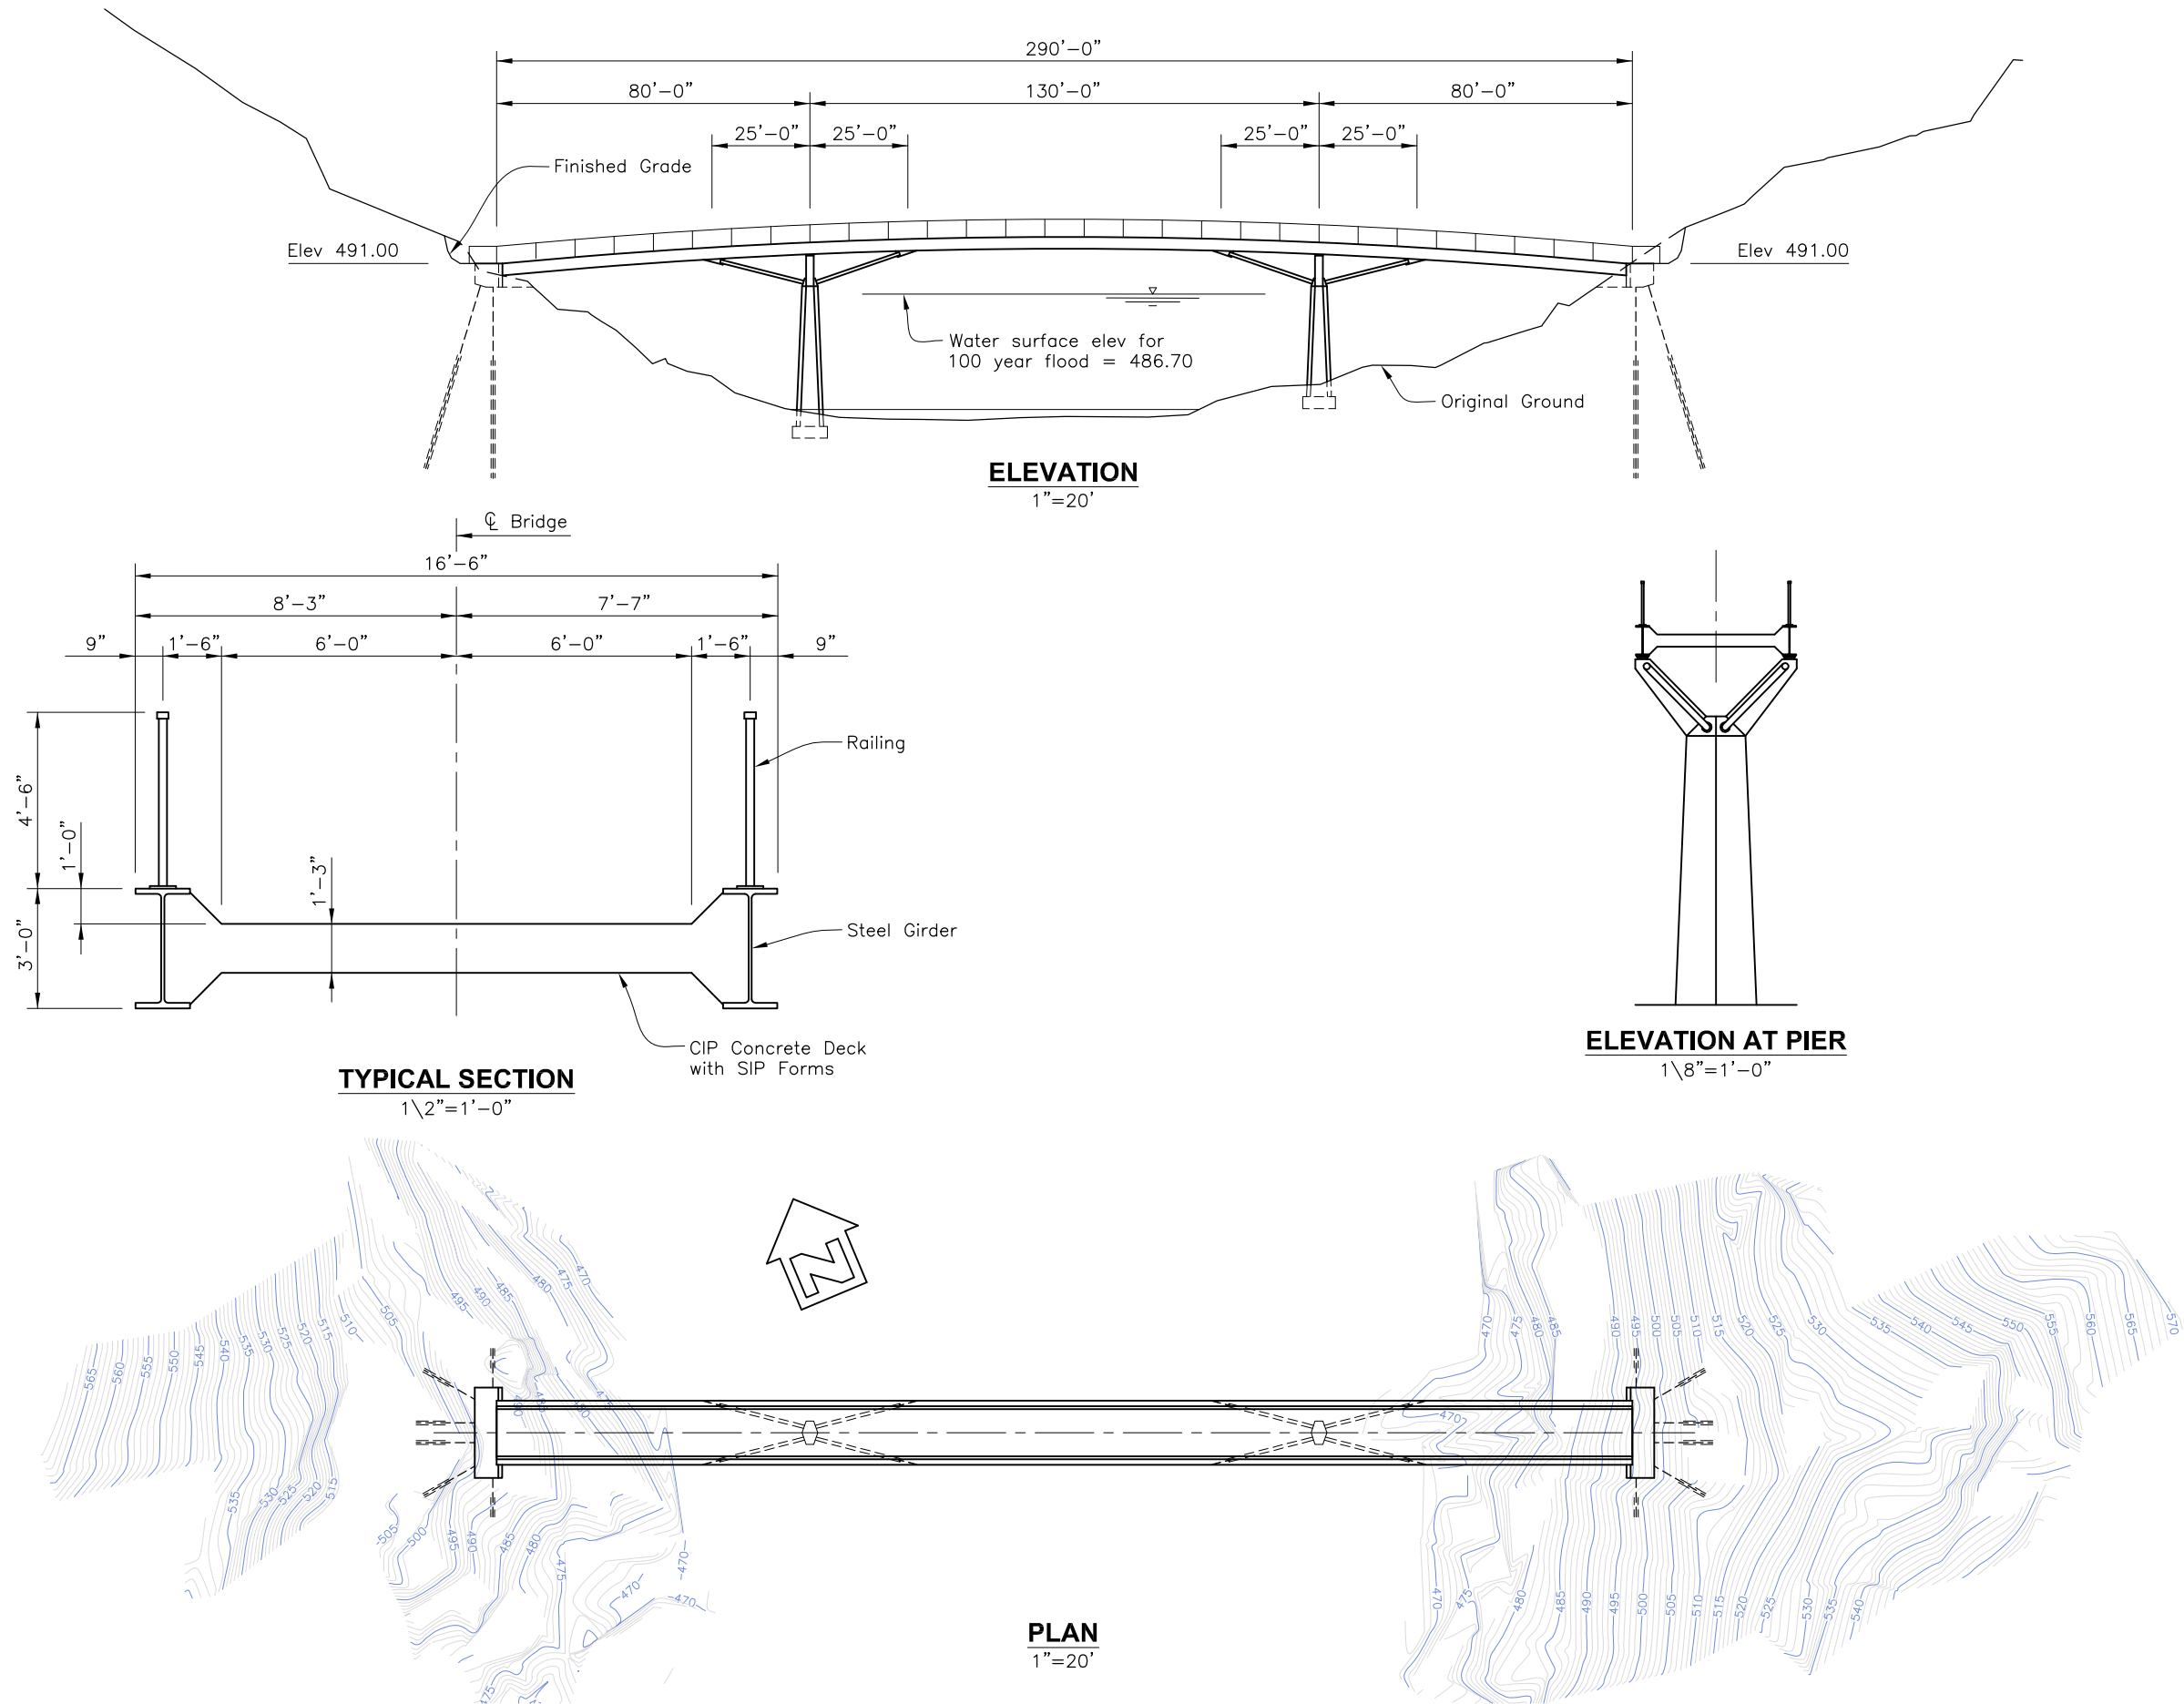




Figure 26


CALIFORNIA STATE FIRE MARSHAL - APPROVED
Approval of this plan does not authorize or approve any omission or deviation from applicable regulations. Final approval is subject to field inspection. One set of approved plans shall be available on the project site at all times.
Reviewed by _____ Date _____
DPR ACCESS COMPLIANCE REVIEW
ACCESSIBILITY SECTION
CERTIFICATION # _____
Reviewed by _____ Date _____
ACCESSIBILITY COMPLIANCE AND STATE FIRE MARSHAL SIGNED ORIGINALS ARE ON FILE AT THE DEPARTMENT OF PARKS AND RECREATION, NORTHERN SERVICE CENTER.

DESIGNED: A. POWERS
DRAWN: J. VOUGHT
CHECKED: D. PECCHIA
DATE: 4-27-07


REVISIONS	
	DATE

AUBURN TO COOL TRAIL CROSSING
ADVANCED PLANNING STUDY
OREGON BAR - CONCRETE SUSPENSION BRIDGE


DRAWING NO.
SHEET NO.
OB-2

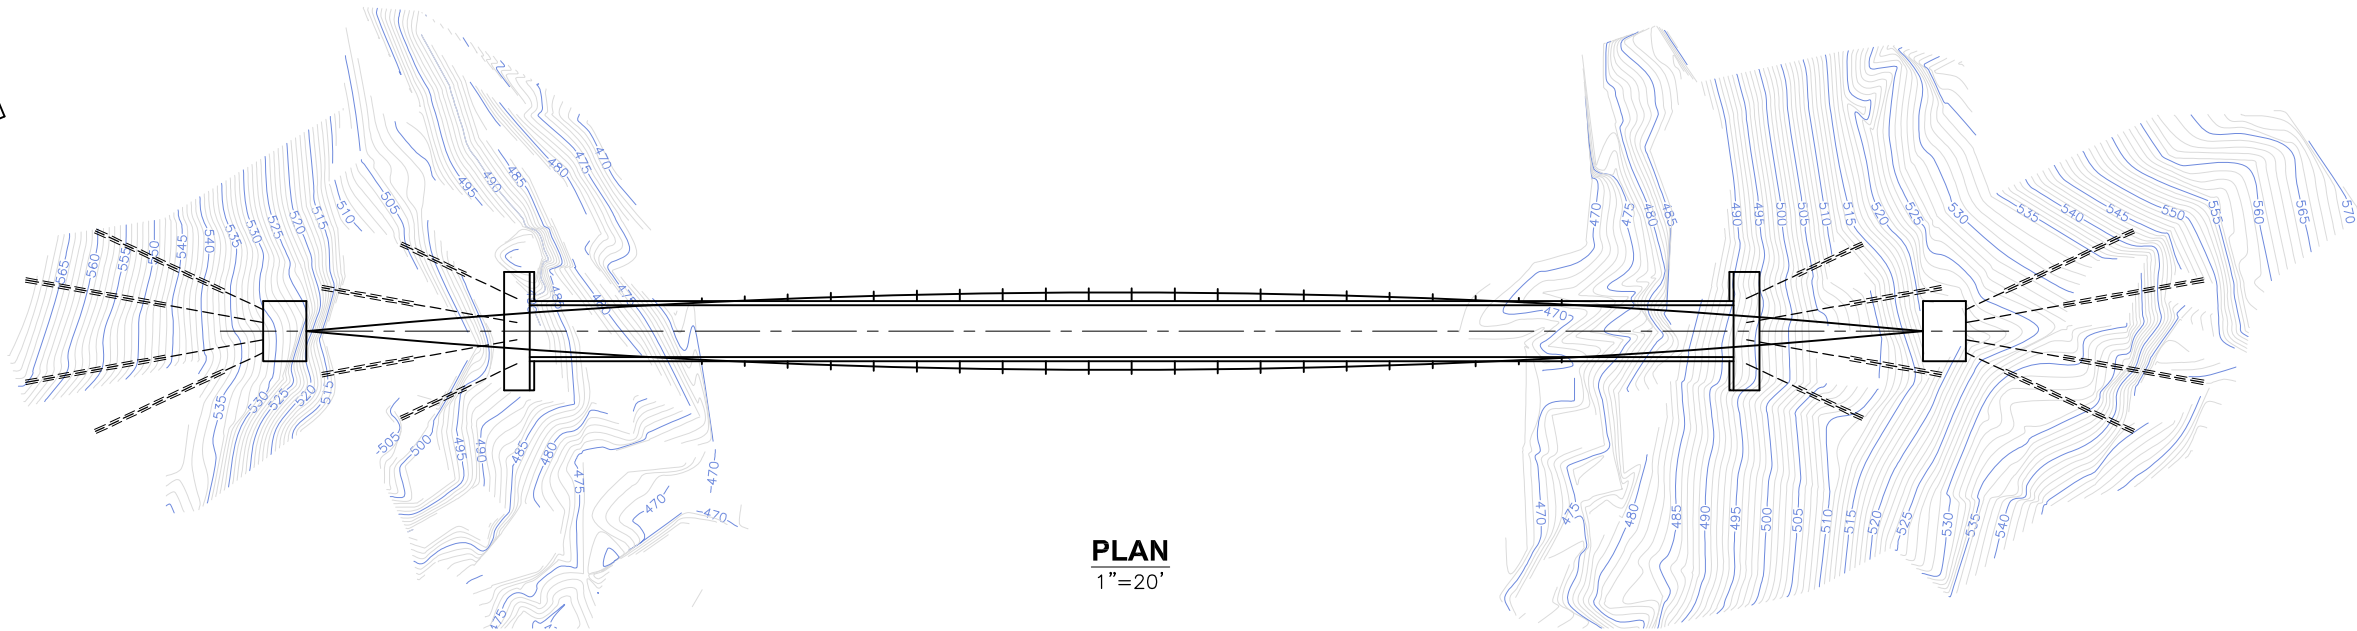

PLAN
1"=20'

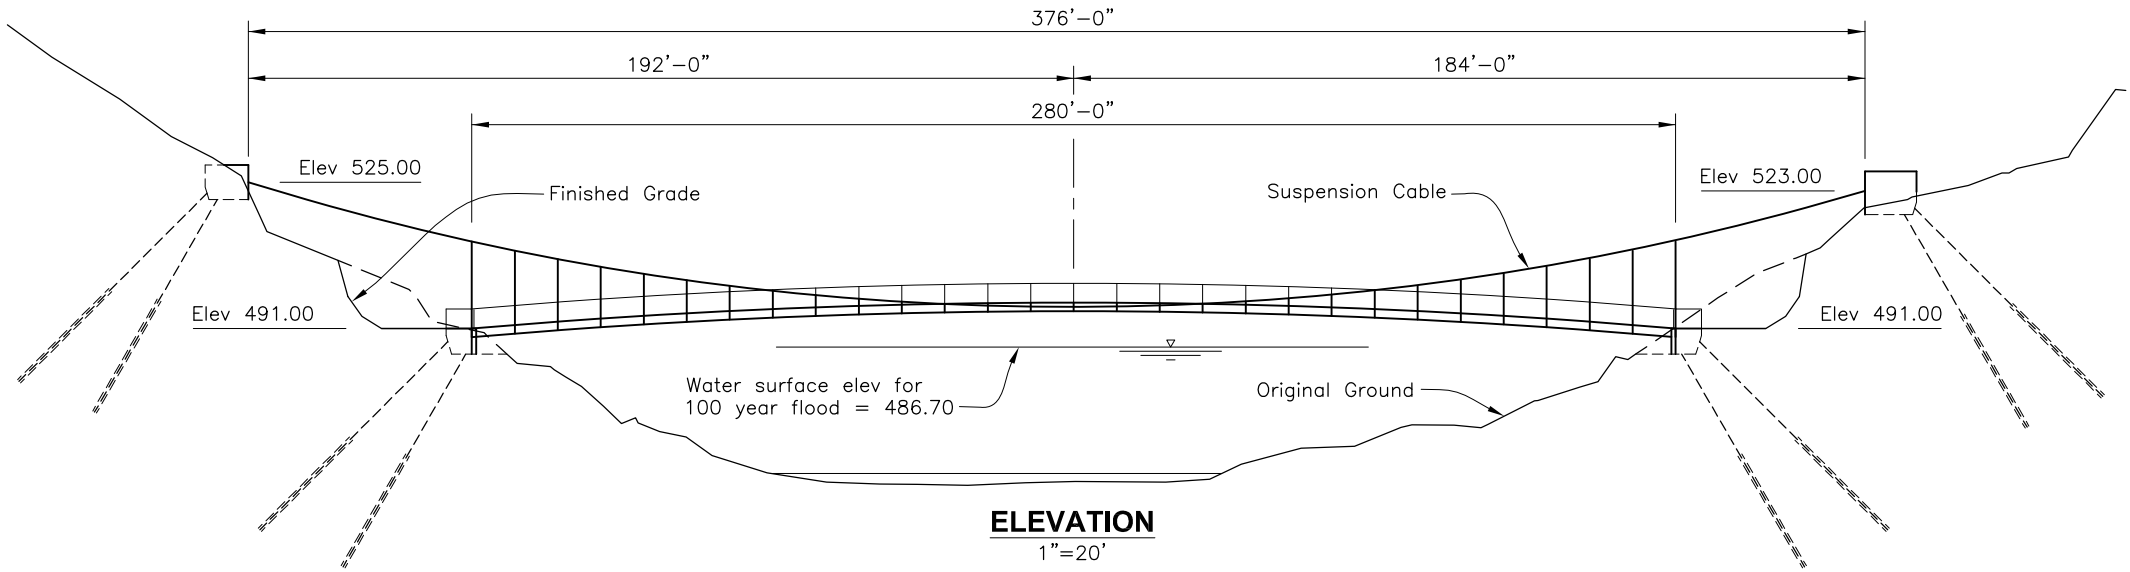

ELEVATION
1"=20'

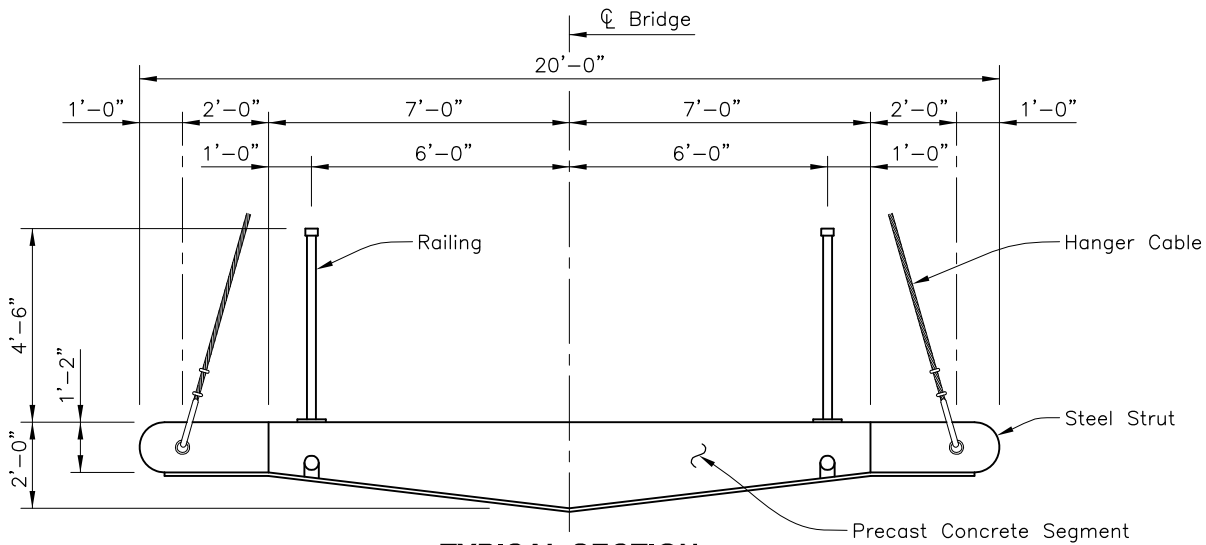

TYPICAL SECTION
1/2"=1'-0"

PRELIMINARY NOT FOR CONSTRUCTION